


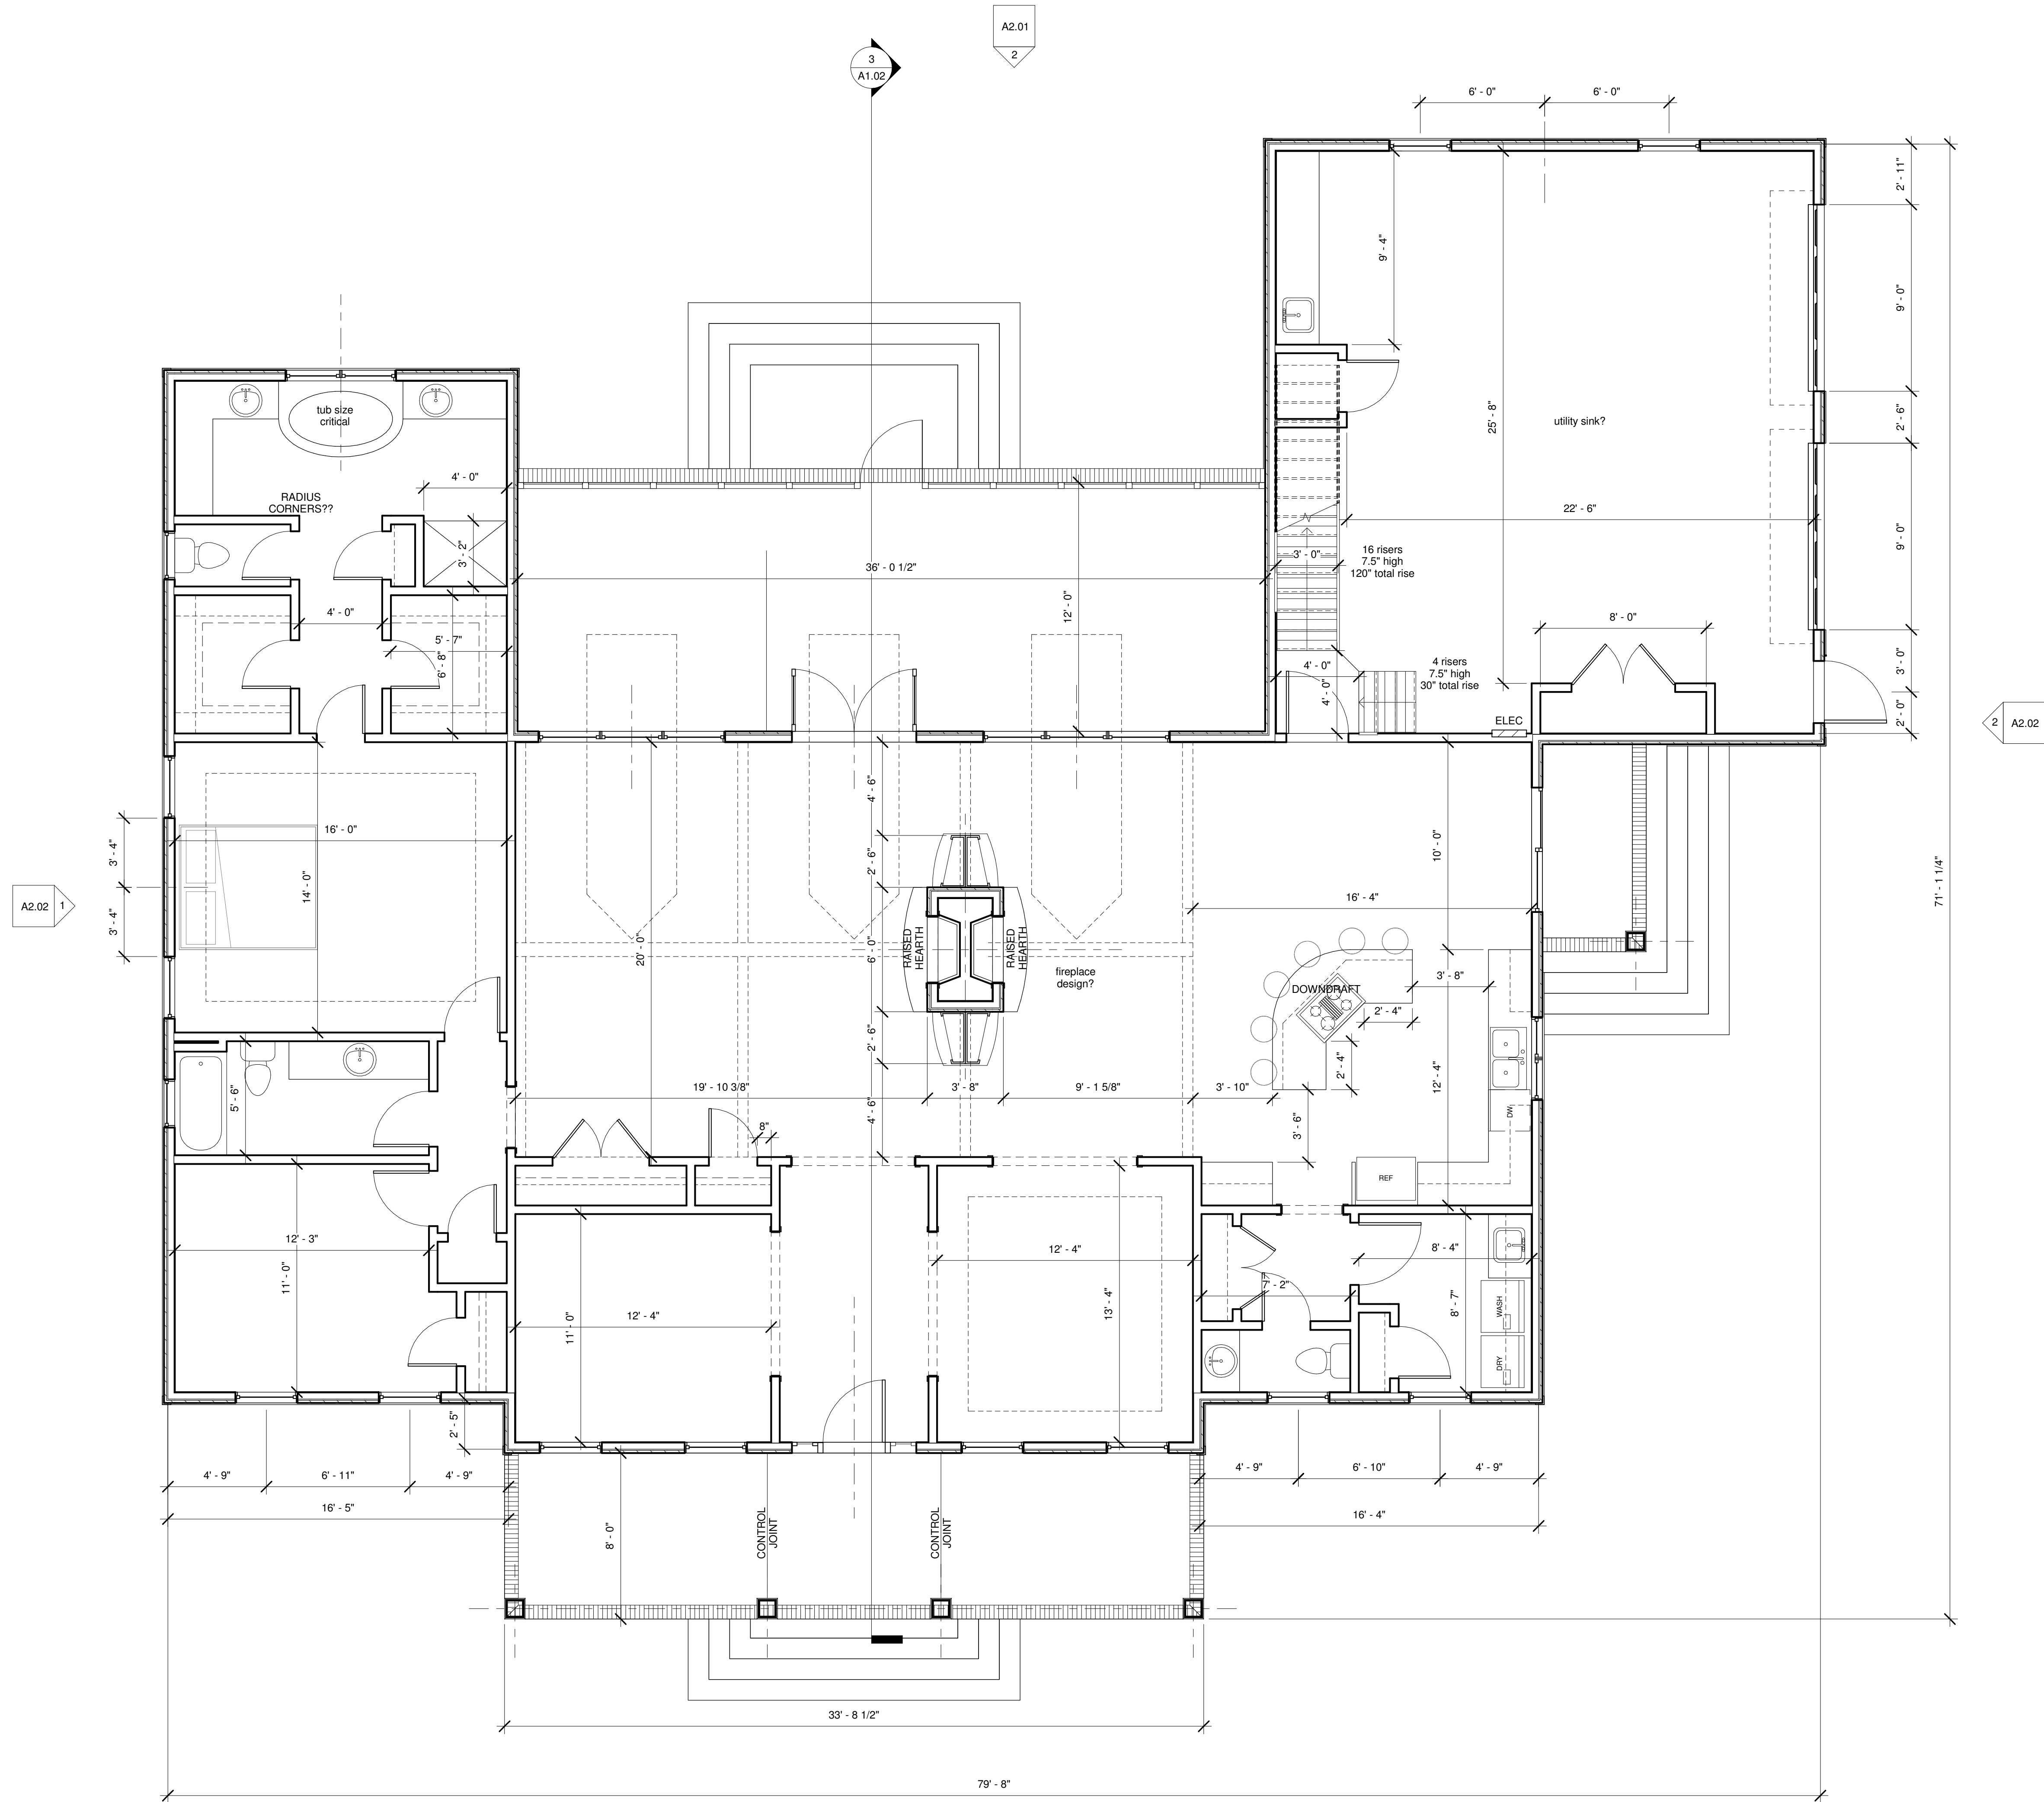


SQUARE FOOTAGE SUMMARY	
BONUS ROOM	389
1ST FLOOR	2407
TOTAL HEATED	2796
GARAGE	
FRONT PORCH	728
REAR PORCH	270
	433

FIRST FLOOR PLAN

A1.01


1 FIRST FLOOR PLAN
1/4" = 1'-0"

Project Number 2018.05
Date 05/16/2018

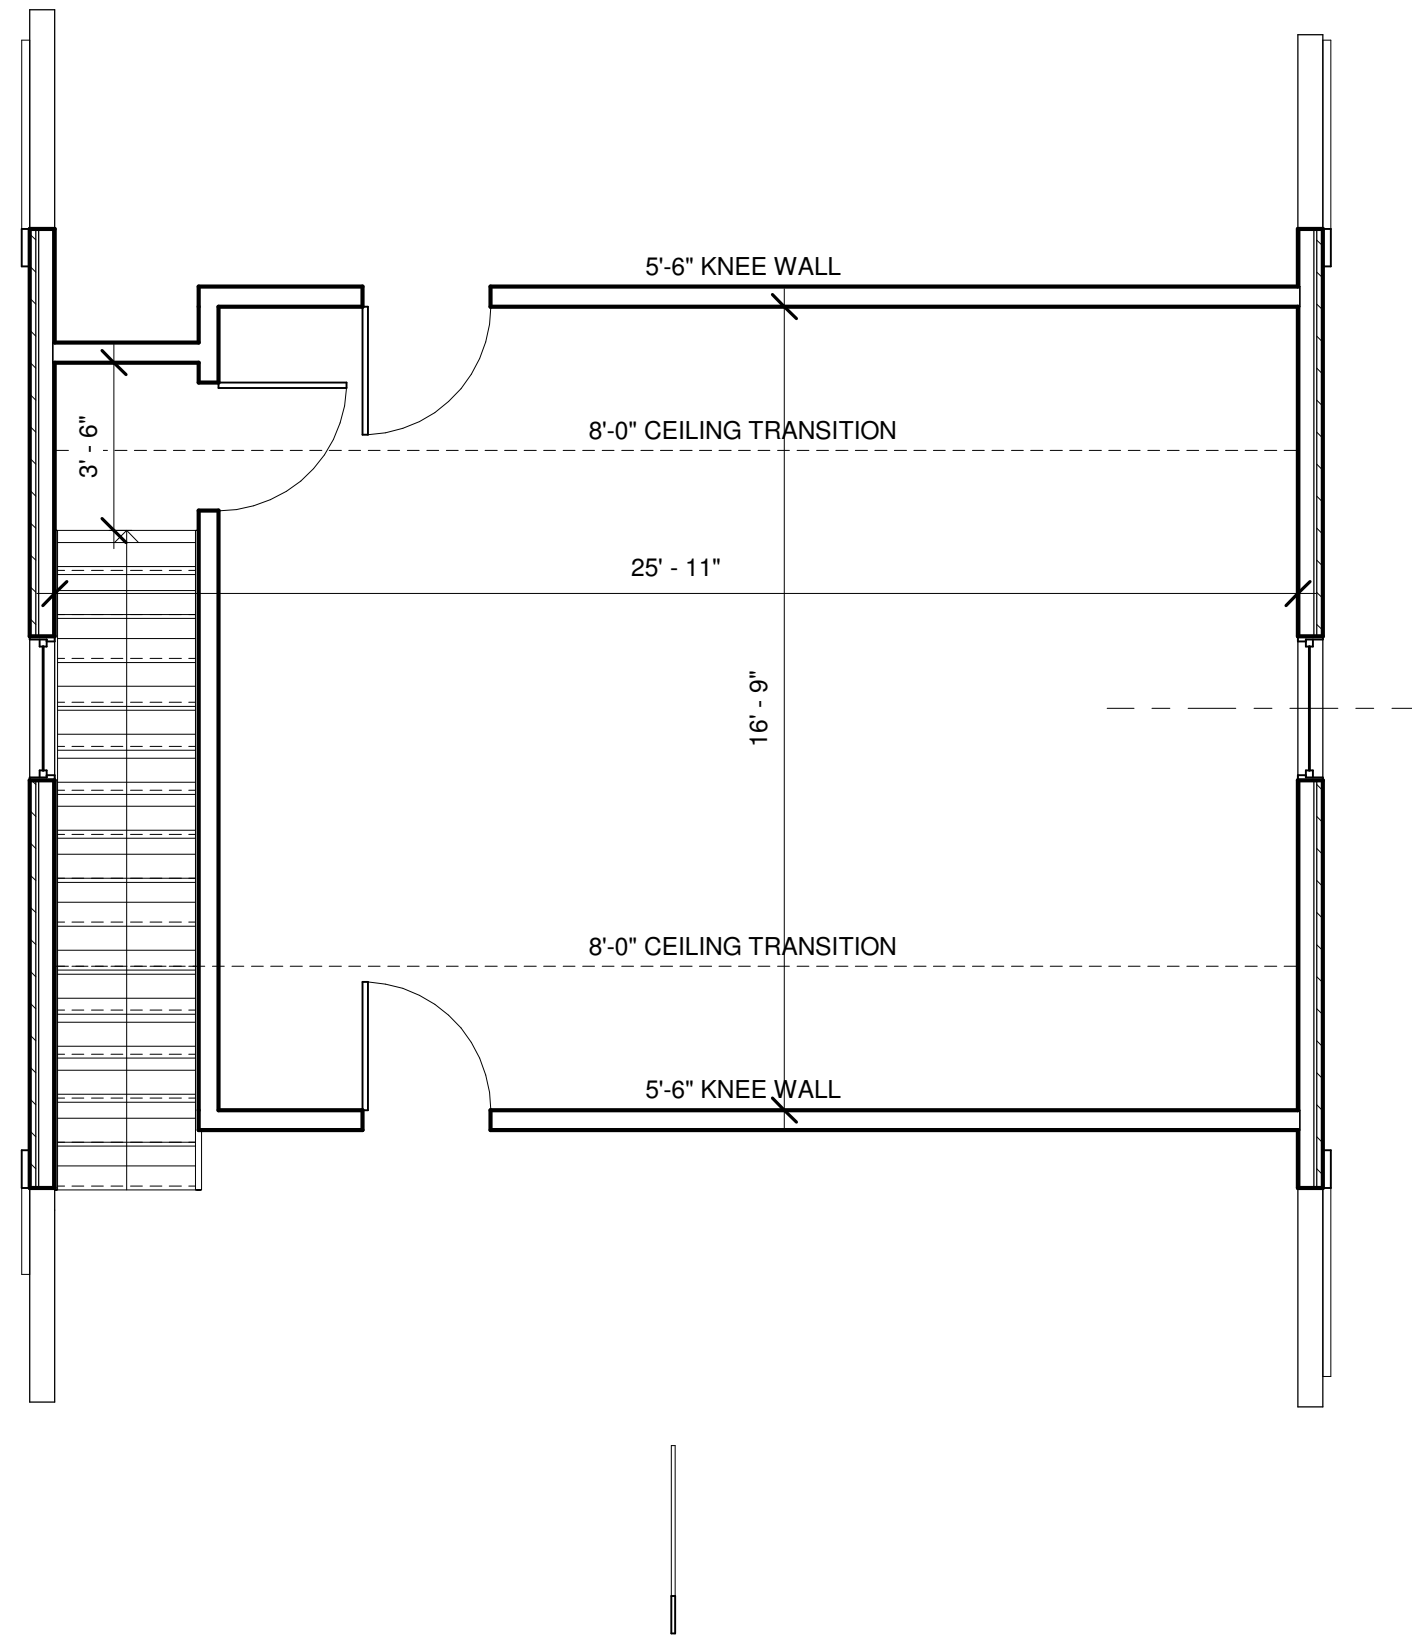

2 A2.02

① SECOND FLOOR PLAN
1/4" = 1'-0"

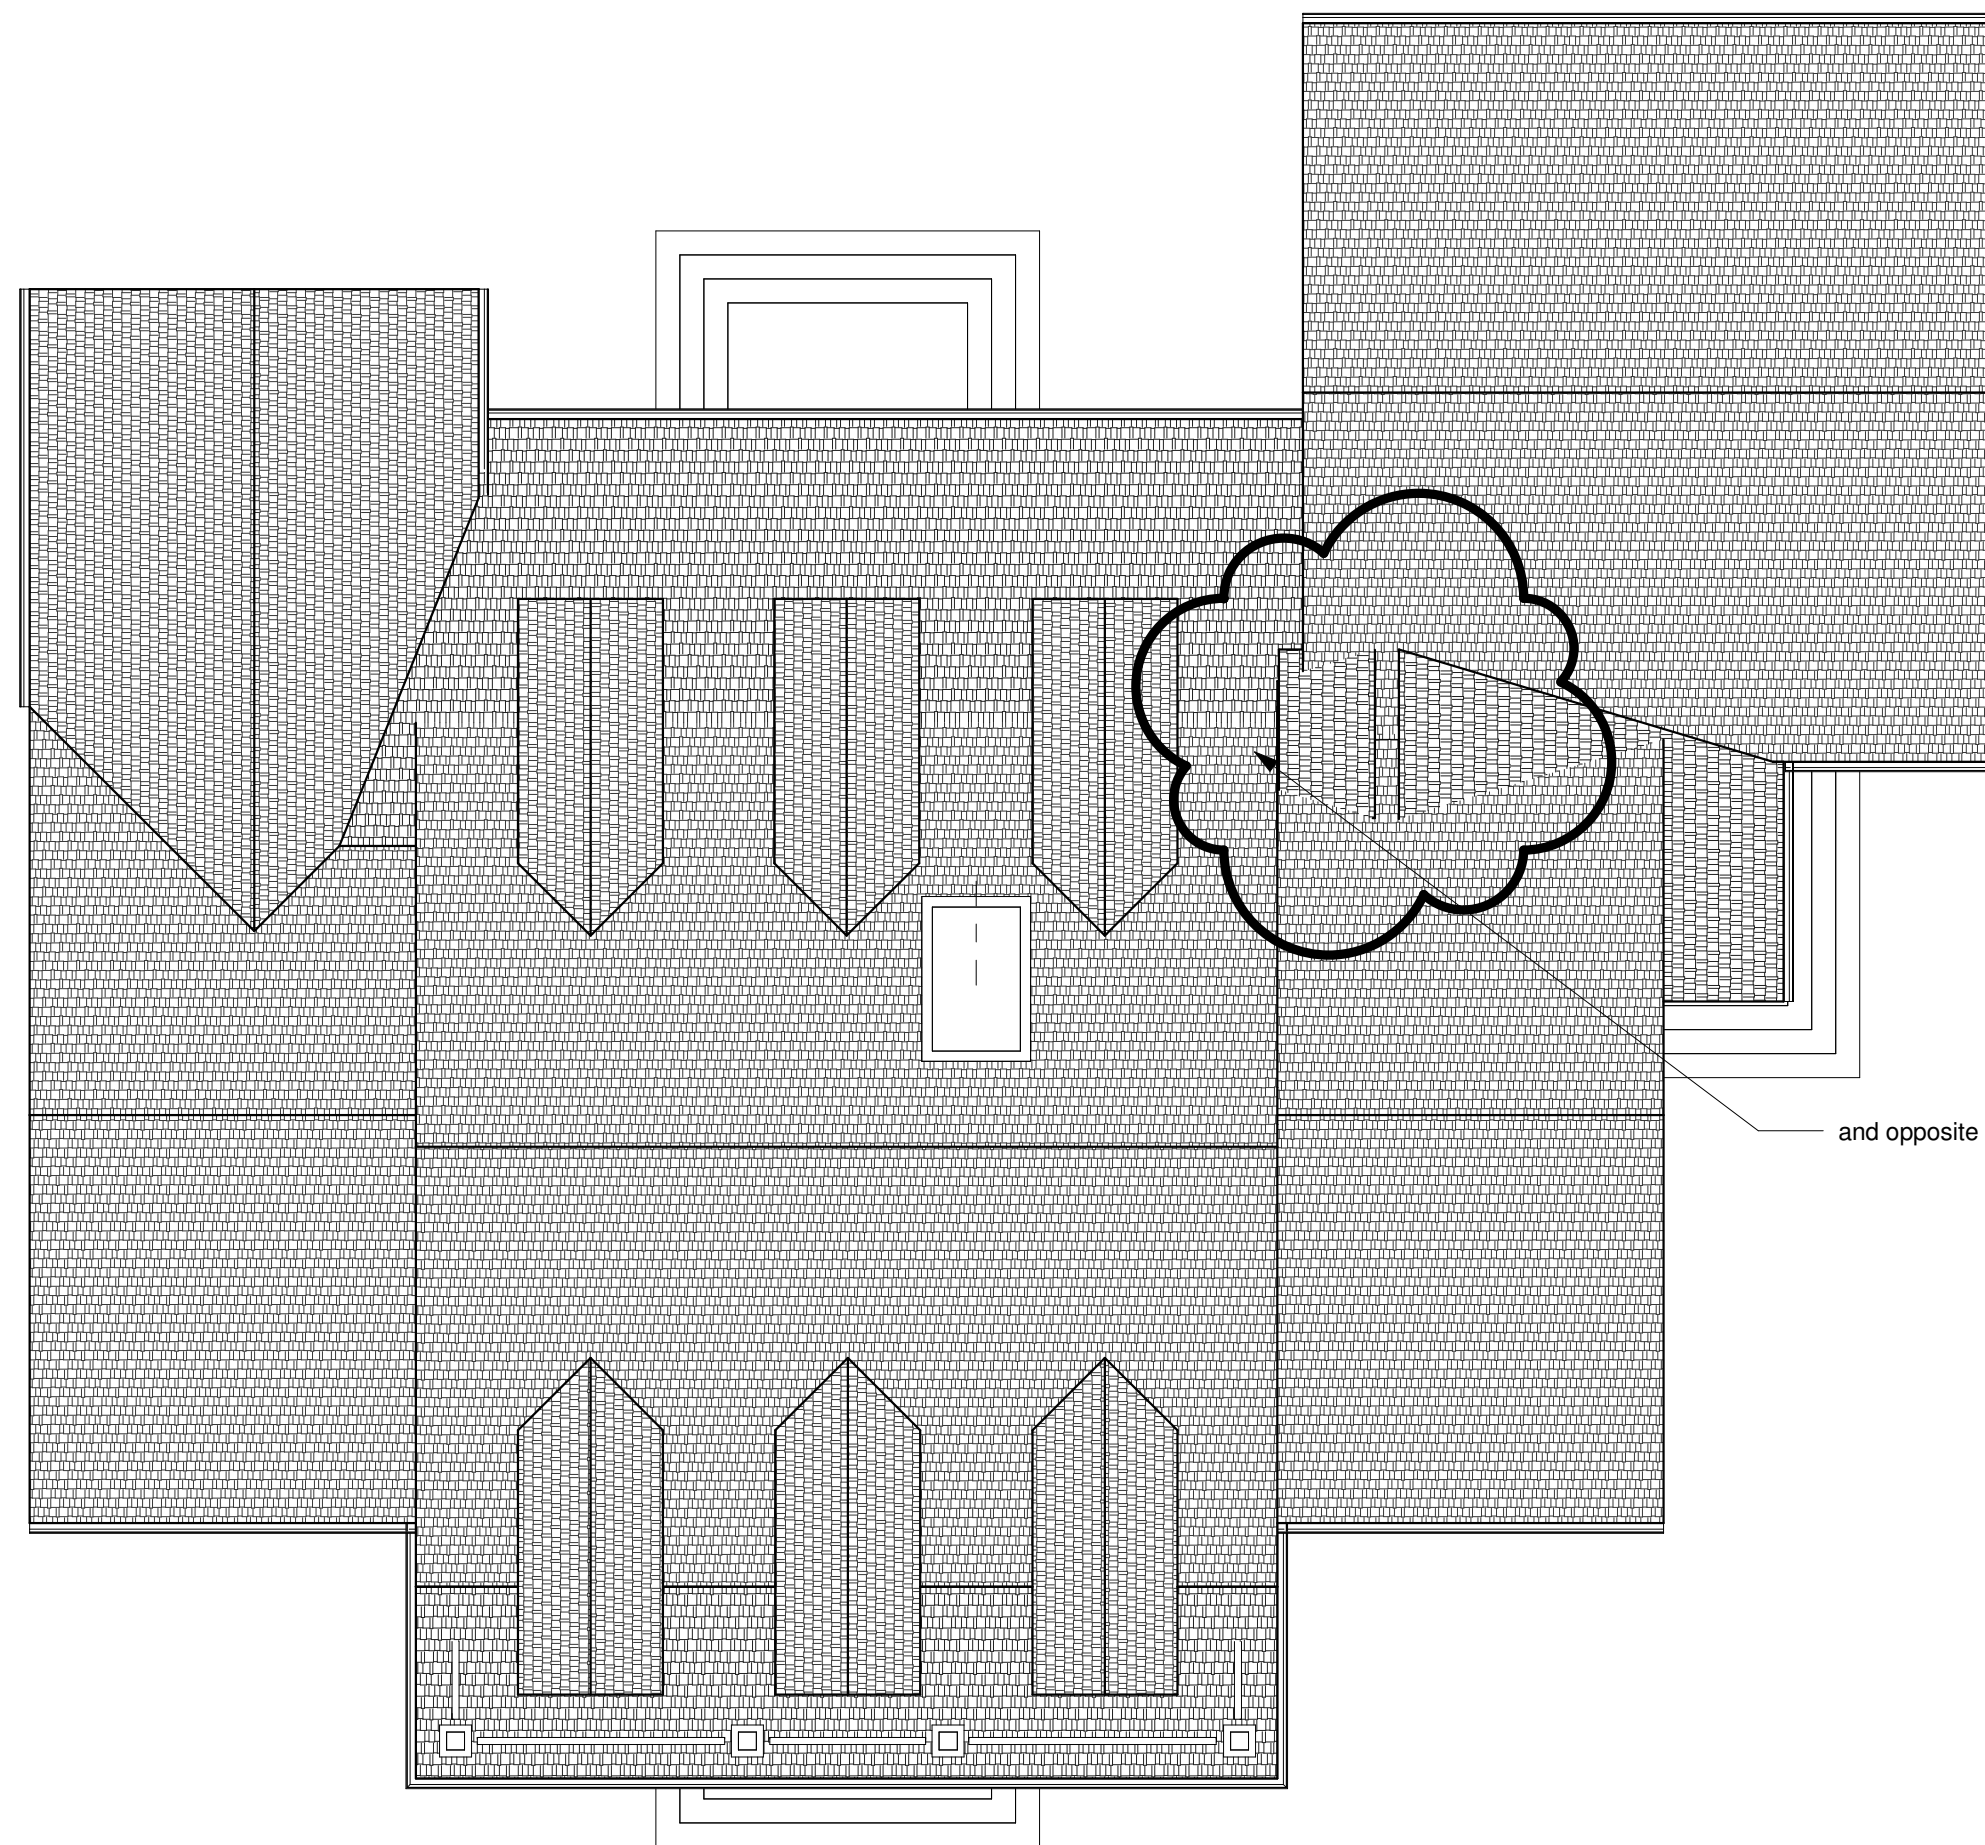

② ROOF PLAN
1/8" = 1'-0"



③ GRAZIANO - BUILDING SECTION
1/4" = 1'-0"

Revision

SECOND FLOOR PLAN,
ROOF PLAN & SCHEDULES

A1.02

Project Number 2018.05
Date 05/16/2018



① GRAZIANO - FRONT ELEVATION
1/4" = 1'-0"



② GRAZIANO - REAR ELEVATION
1/4" = 1'-0"

Revision

EXTERIOR ELEVATIONS

A2.01



① GRAZIANO - MASTER SUITE SIDE
ELEVATION
1/4" = 1'-0"




② GRAZIANO - GARAGE SIDE ELEVATION
1/4" = 1'-0"

Revision


EXTERIOR ELEVATIONS

A2.02

Project Number 2018.05
Date 05/16/2018

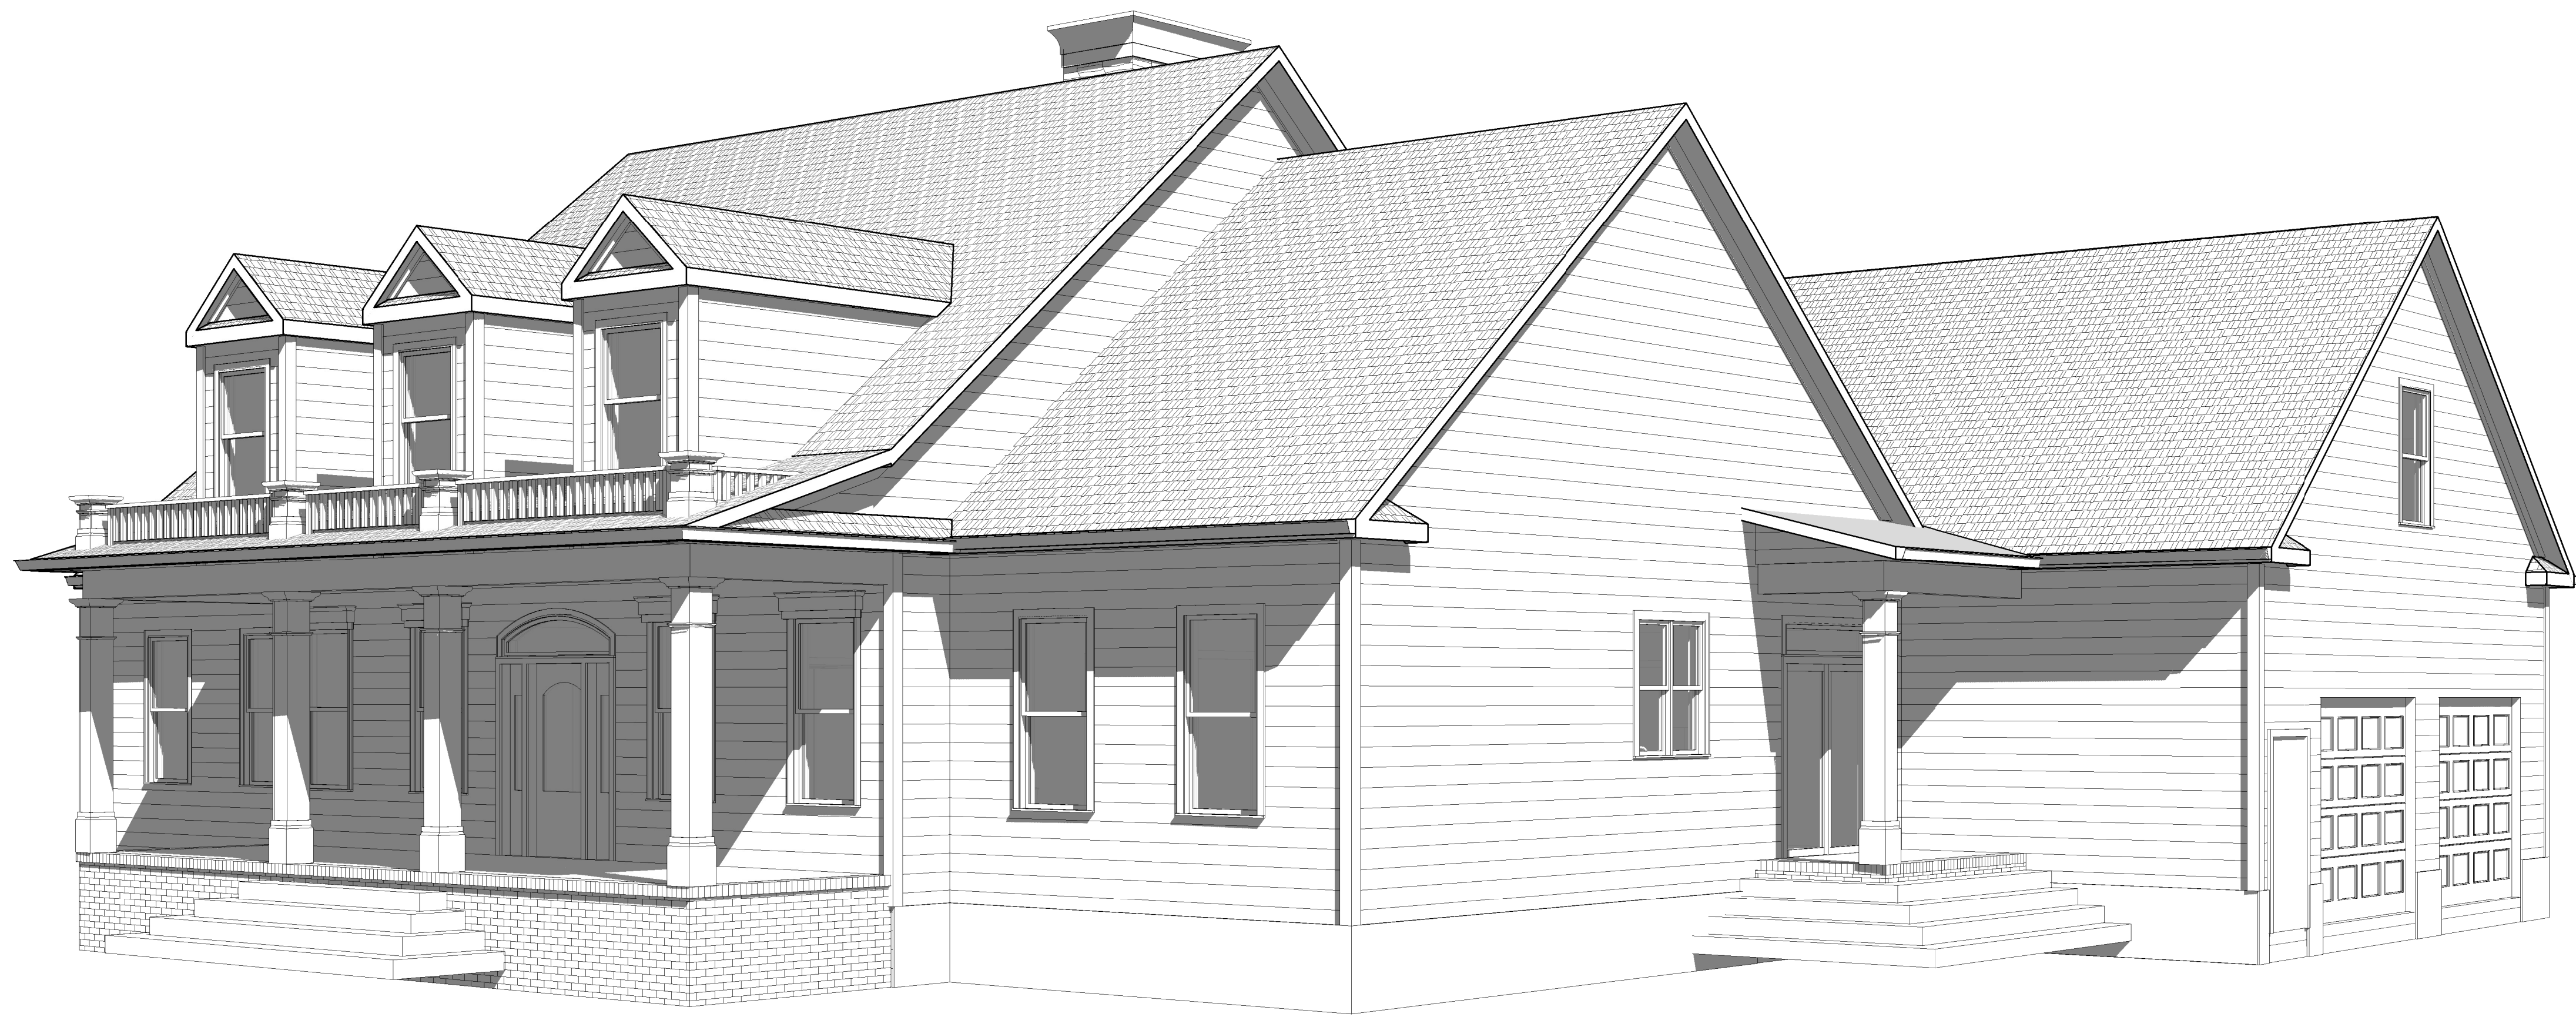

① GRAZIANO - FRONT 1

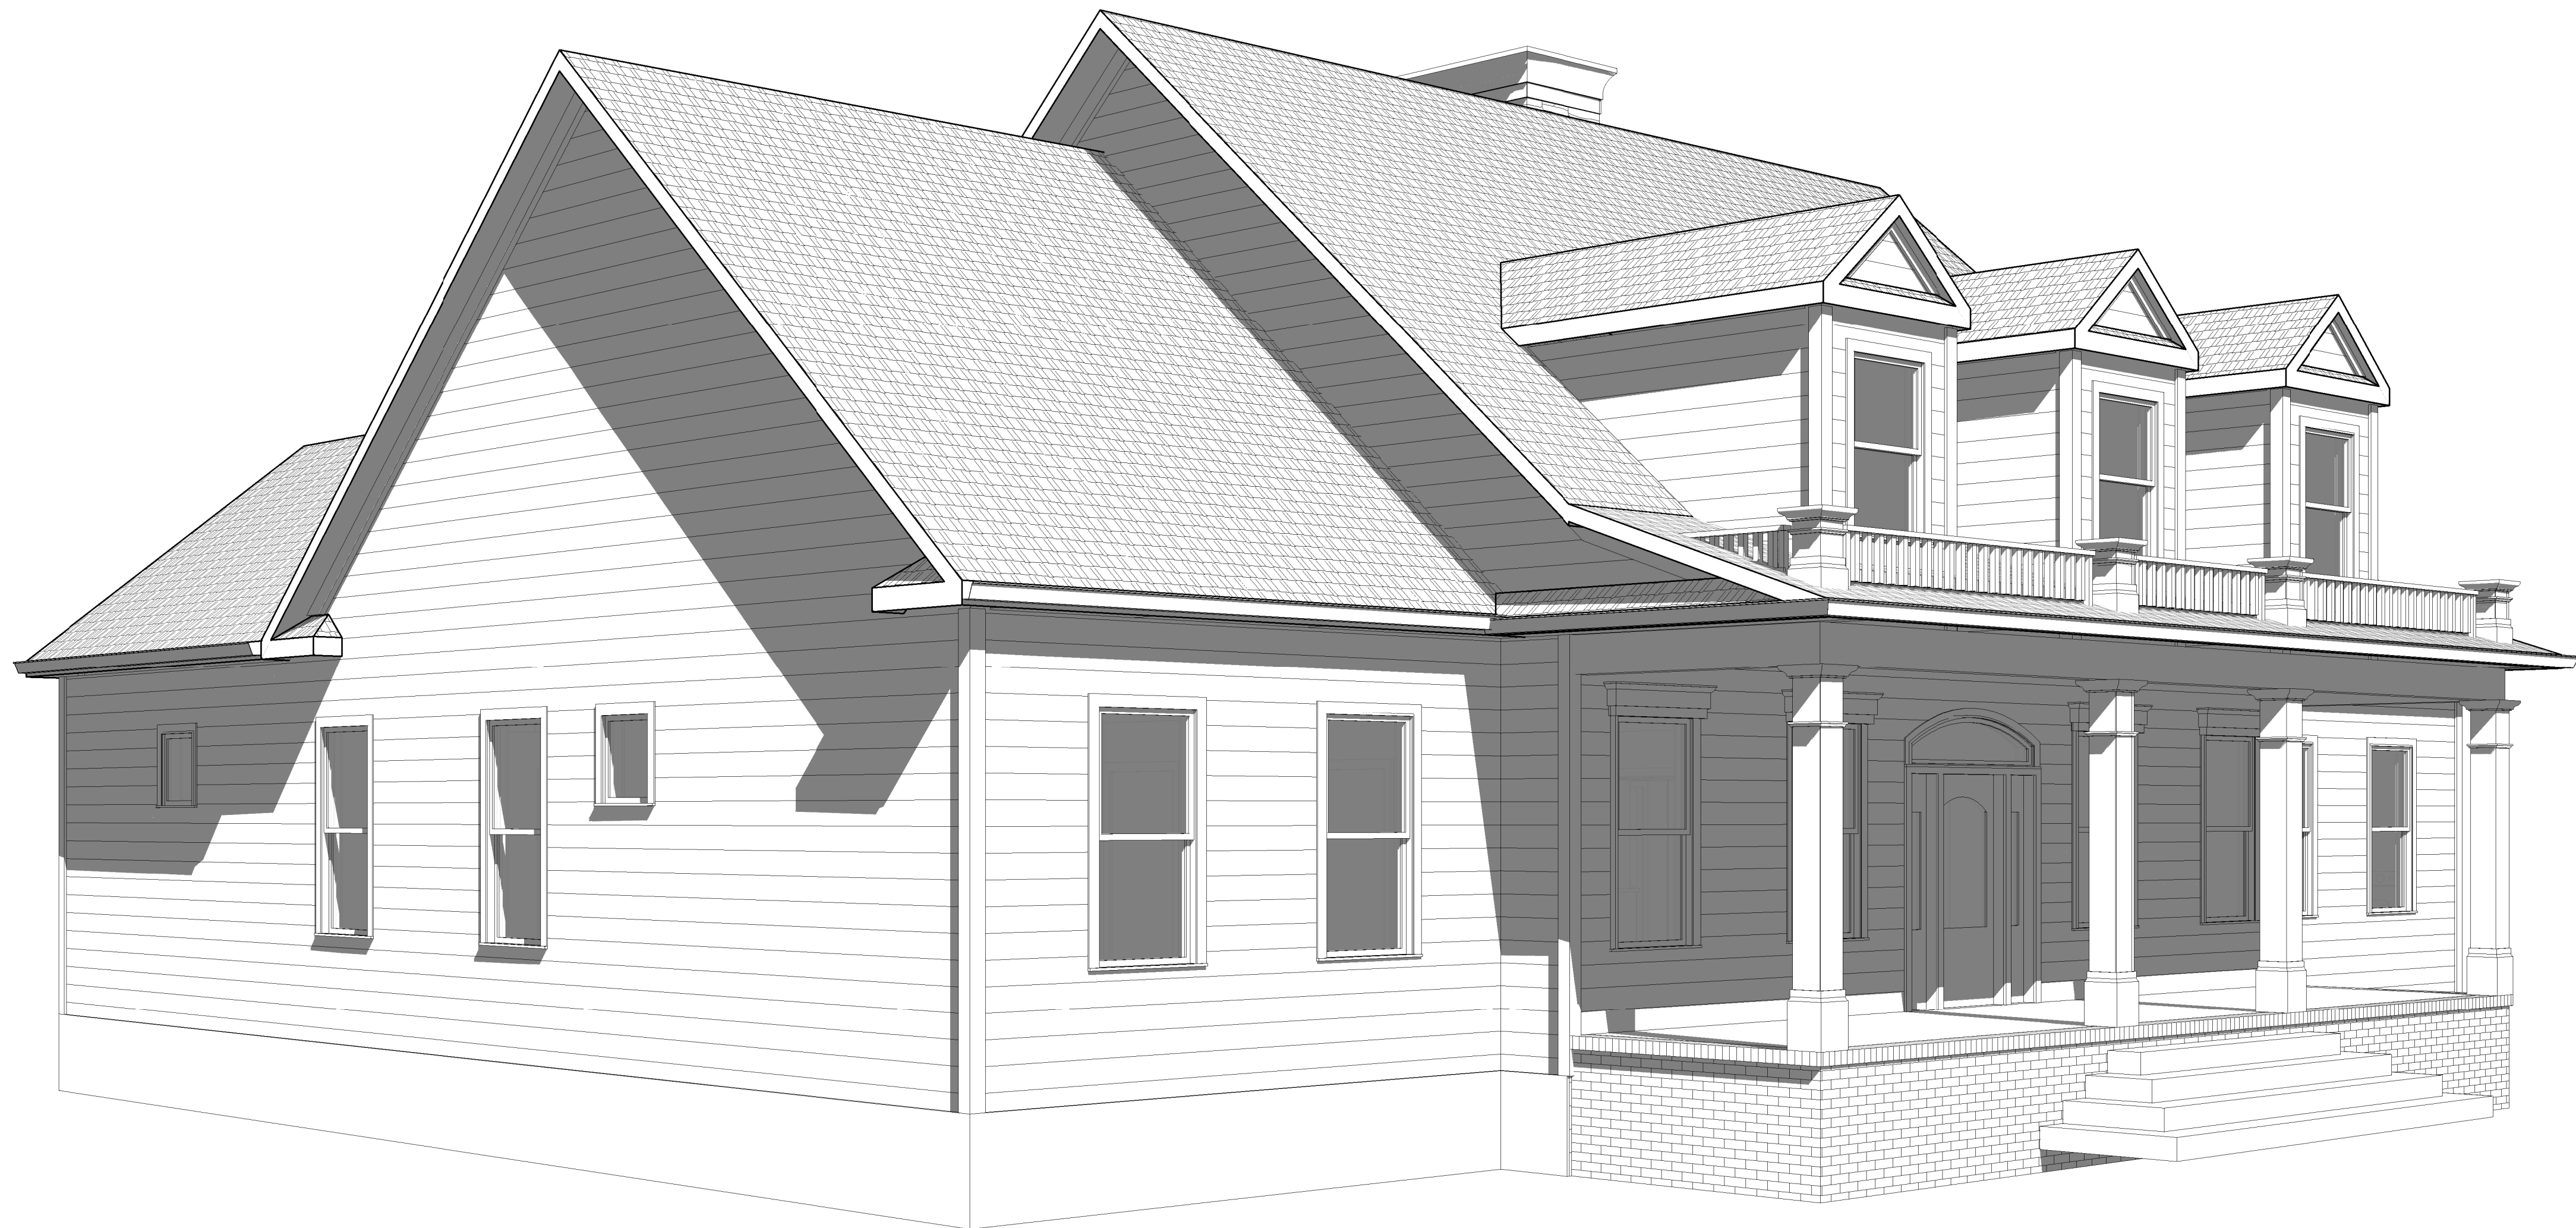


② GRAZIANO - FRONT 2


Revision

PERSPECTIVE VIEWS

A2.03

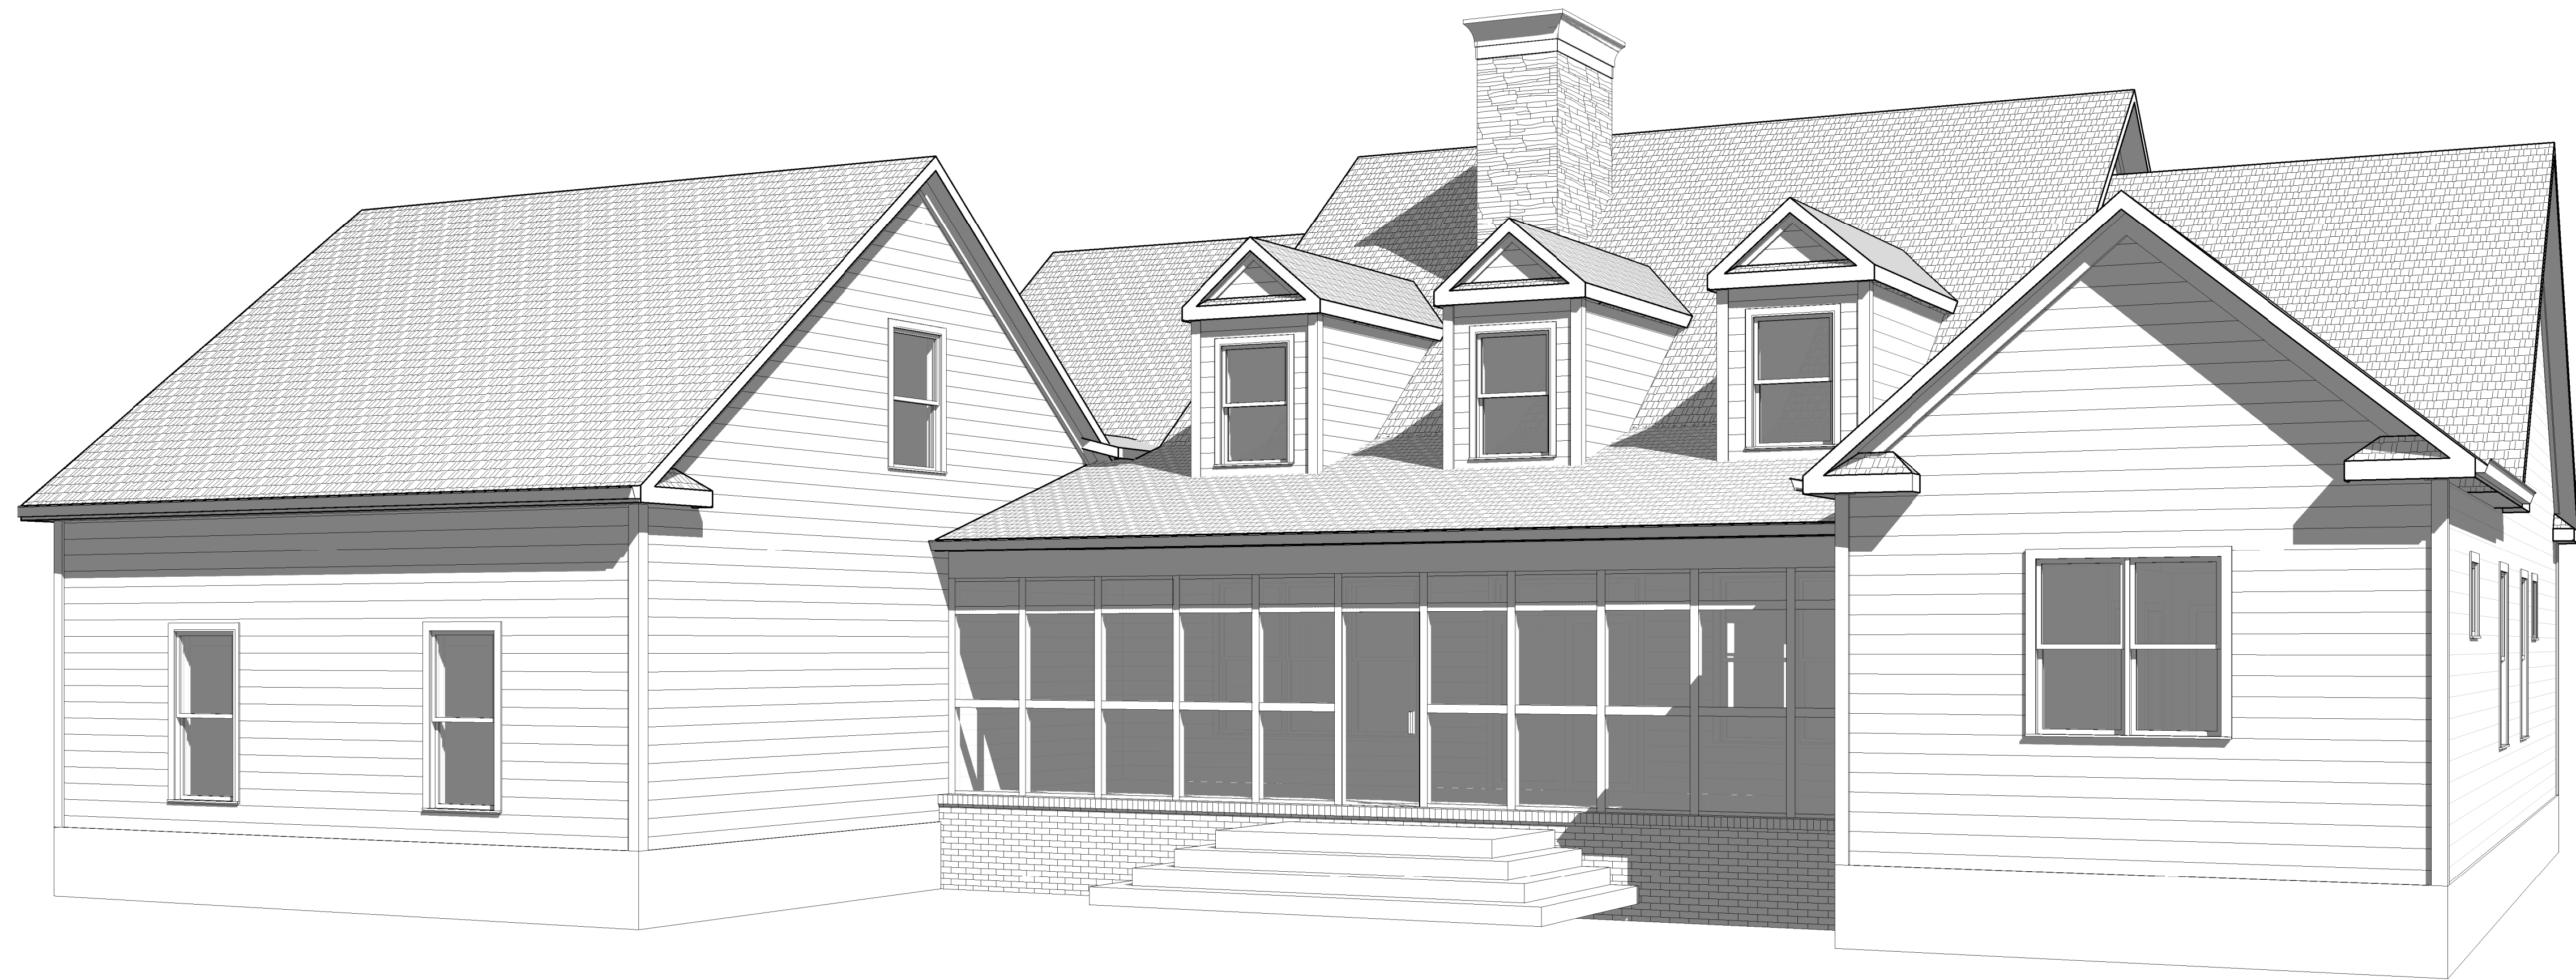

① GRAZIANO - REAR 1

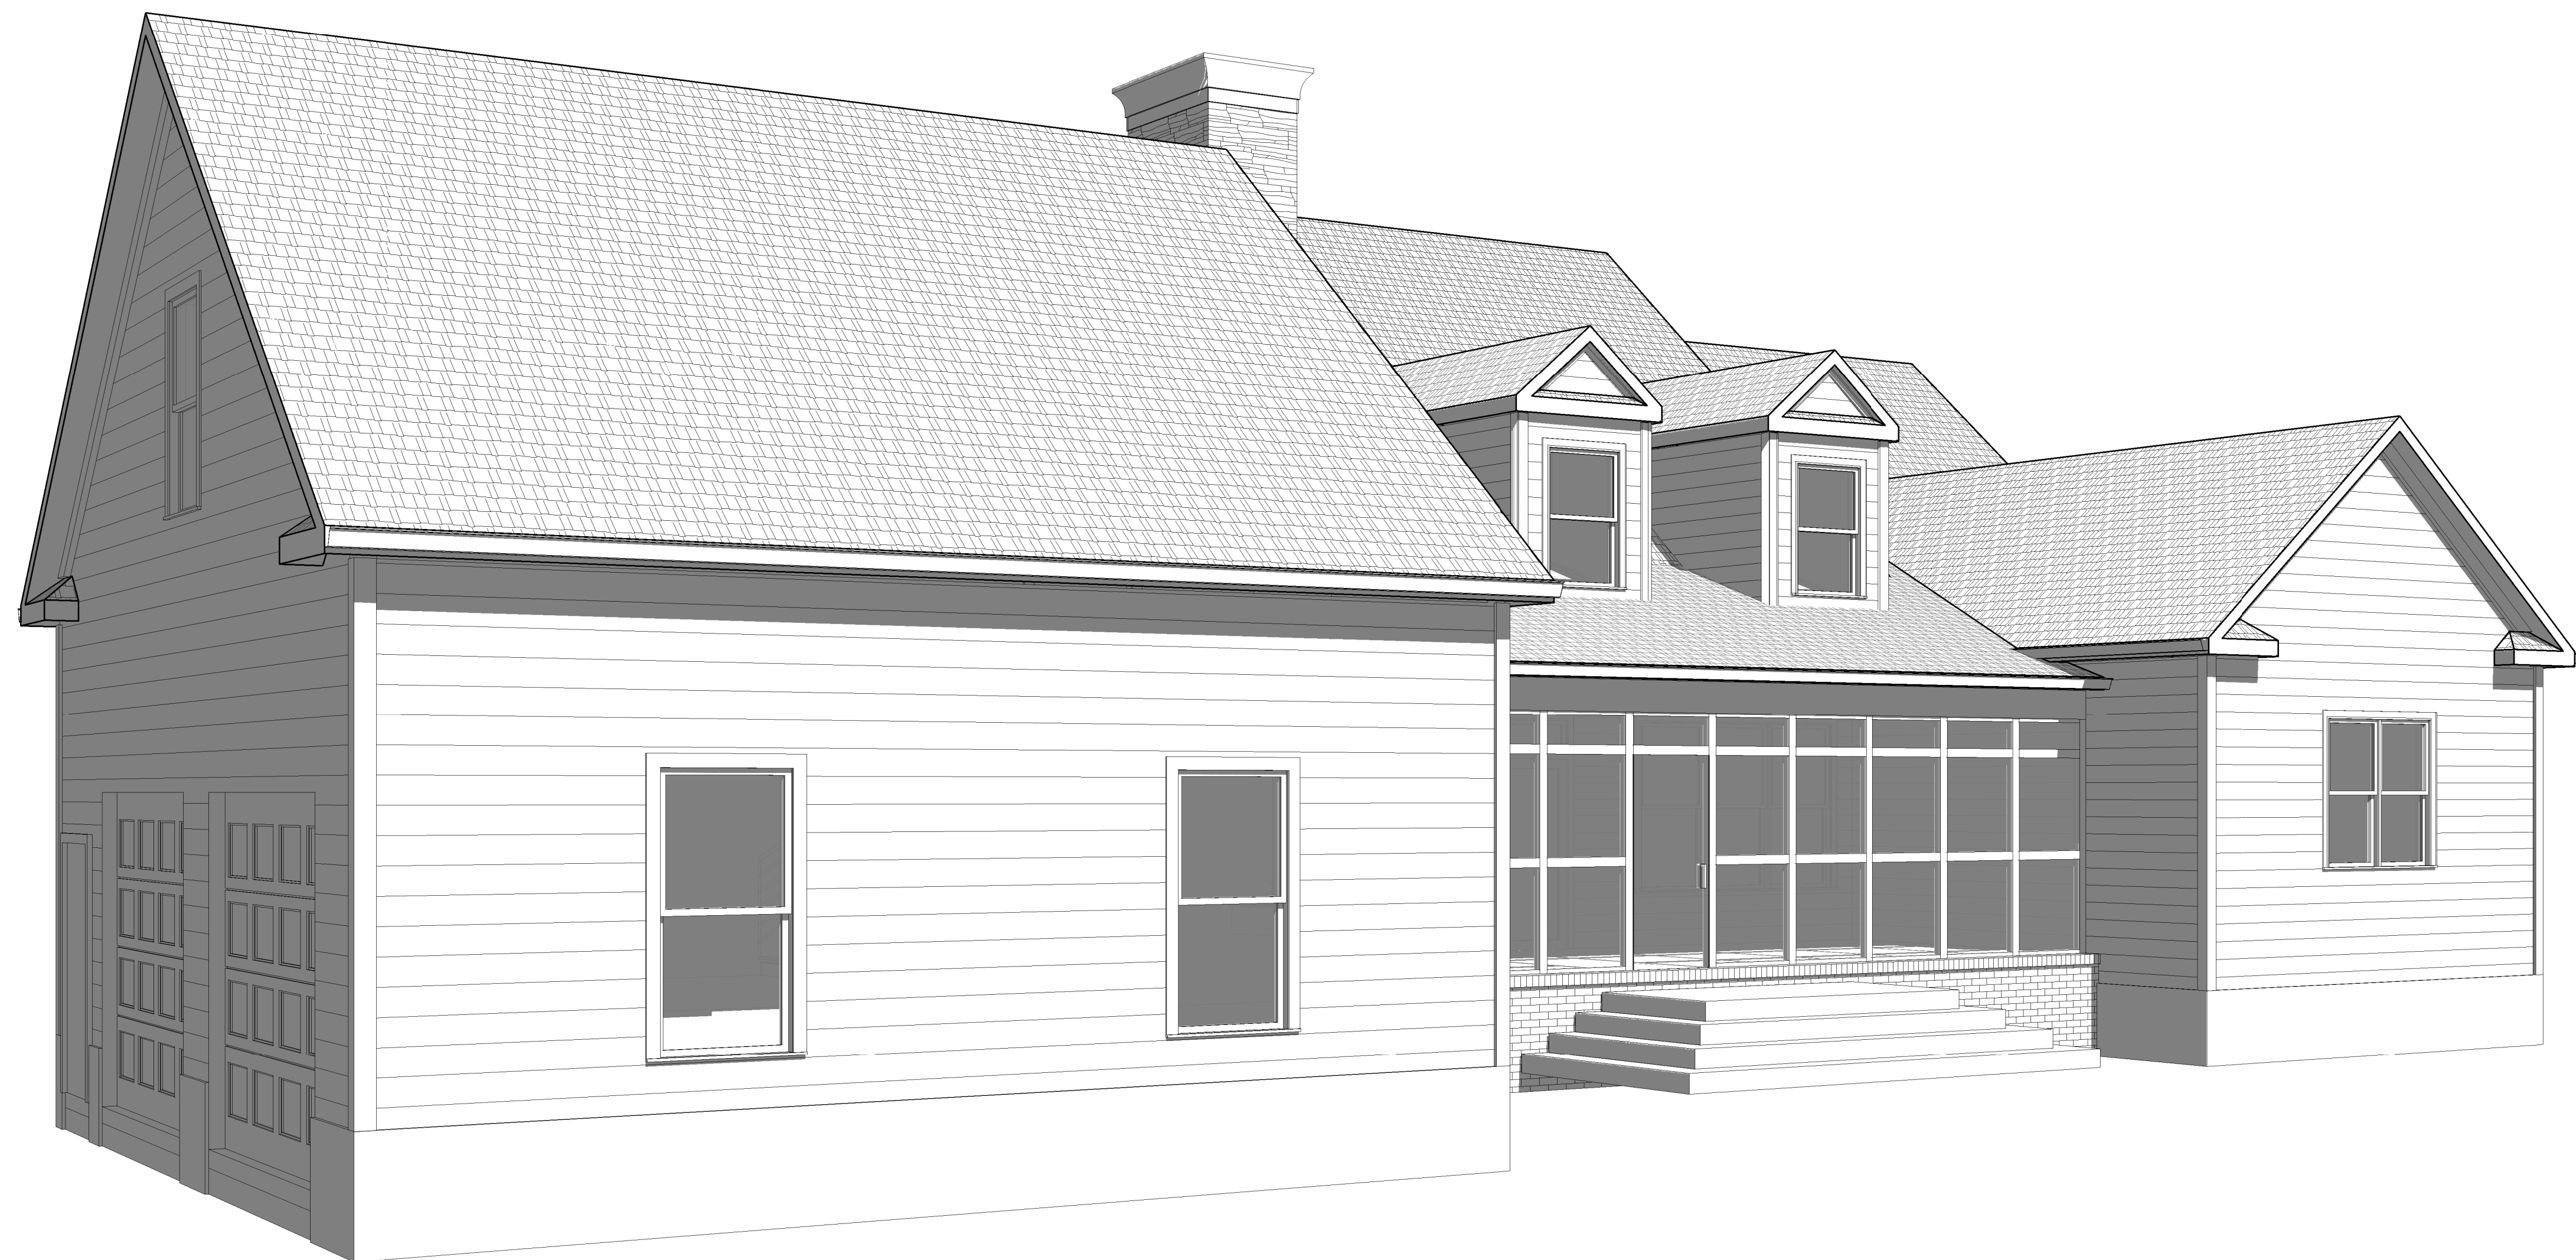

② GRAZIANO - REAR 2

Revision

PERSPECTIVE VIEWS

A2.04



1 GRAZIANO_DEN VIEW

Revision

PERSPECTIVE VIEWS

A2.05